


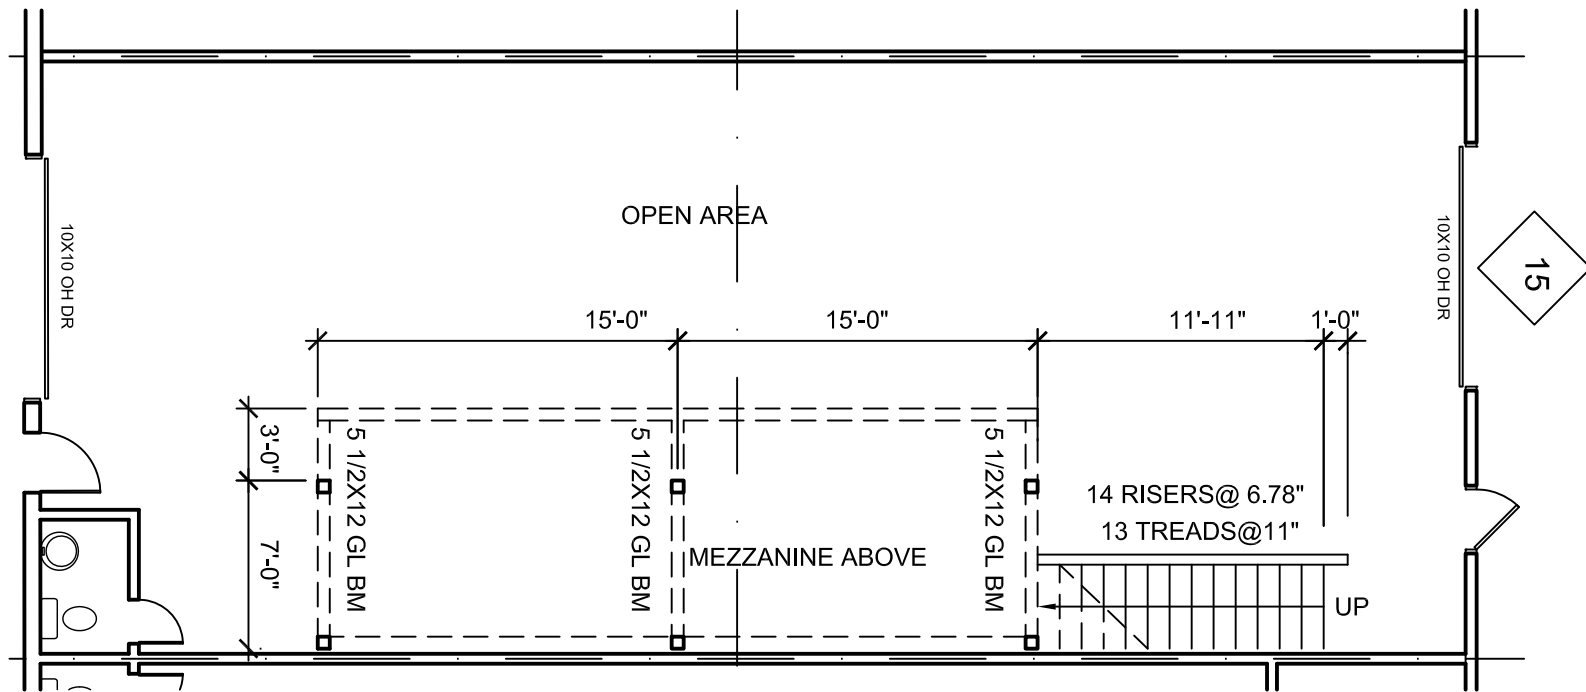

FLOOR PLAN
SCALE: 1/8"=1'-0"



17811 DAVENPORT ROAD
UNIT 15 APPROXIMATELY 1812 SF



For Additional Information
Please Contact:

Craig Godfrey
972-733-3333
craig@granberryproperties.com
www.granberryproperties.com

